


DIVISION 1 - GENERAL REQUIRMENTS

Attachment 01 50 00 B Elevation

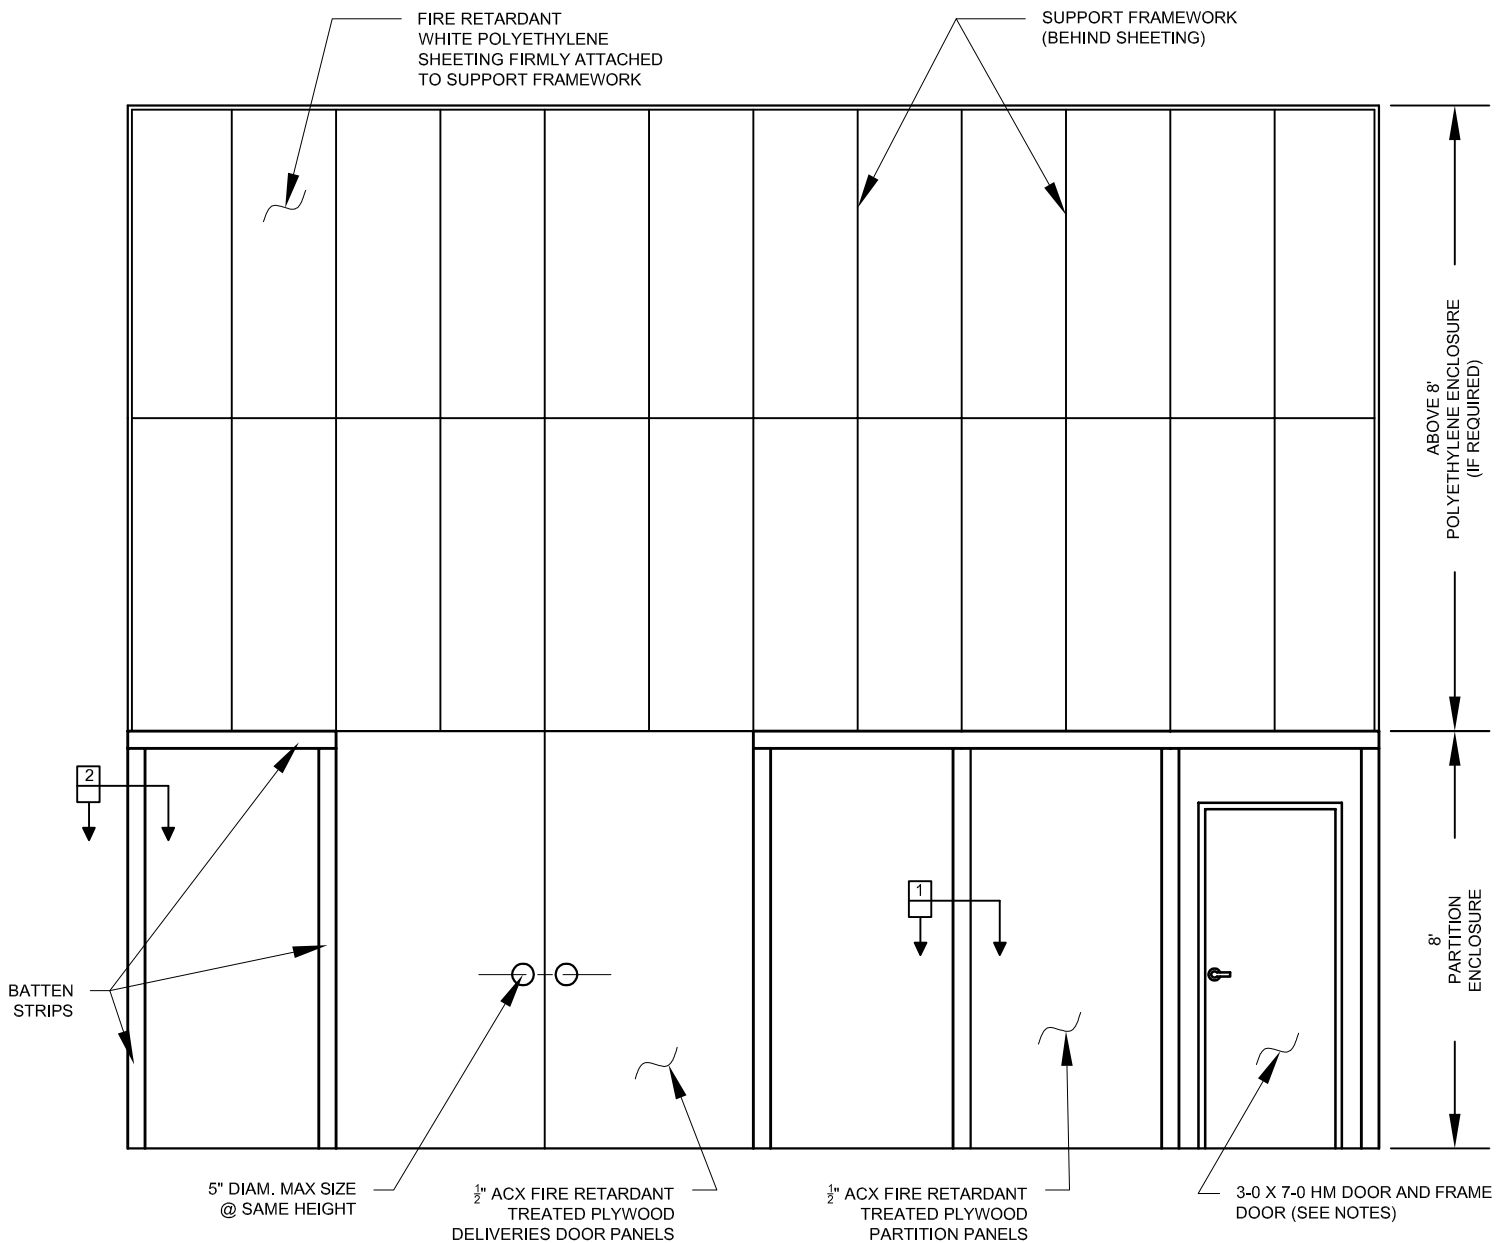

NOTES:

1. PAINT FOR ALL EXPOSED WOOD SURFACES, DOORS, FASTENERS, HINGES, AND OTHER HARDWARE SHALL BE LOW ODOR INTERIOR LATEX-SEMI-GLOSS, 2 COATS MINIMUM, COLOR-PORTR WHITE.
2. ALL DOORS SHALL SWING INTO THE CONSTRUCTION WORK SPACE.
(IF OCCUPANCY IS GREATER THAN 49 PERSONS DOORS SHALL SWING OUTWARD.)
3. DOUBLE DOORS ARE FOR DELIVERIES ONLY AND ARE TO REMAIN LOCKED OTHERWISE.
3-0 X 7-0 HM DOOR IS FOR PERSONNEL ACCESS.
4. DOOR HARDWARE
PROVIDE:
HINGES 1-1/2" PR 4-1/2"x4-1/2", CLOSER, LOCKSET (7-PIN STANLEY/BEST COMPATIBLE INTERCHANGEABLE SMALL FORMAT REMOVABLE CORE CYLINDERS). ACCEPTABLE MANUFACTURERS: STANLEY/BEST, SCHLAGE, FALCON OR APPROVED EQUAL .

ELEVATION

TYPICAL ENCLOSURE

(rev: 19 March 2014)