



Sea-Tac International Airport

Facilities and Infrastructure System
Mechanical System Standards


APPENDIX B

Riser Diagrams

Revised January 22, 2014

GENERAL NOTES:


1. ALL AIR HANDLING UNITS AND TERMINAL UNITS SHALL BE SHOWN WITH EQUIPMENT IDENTIFICATION NUMBER TAG.

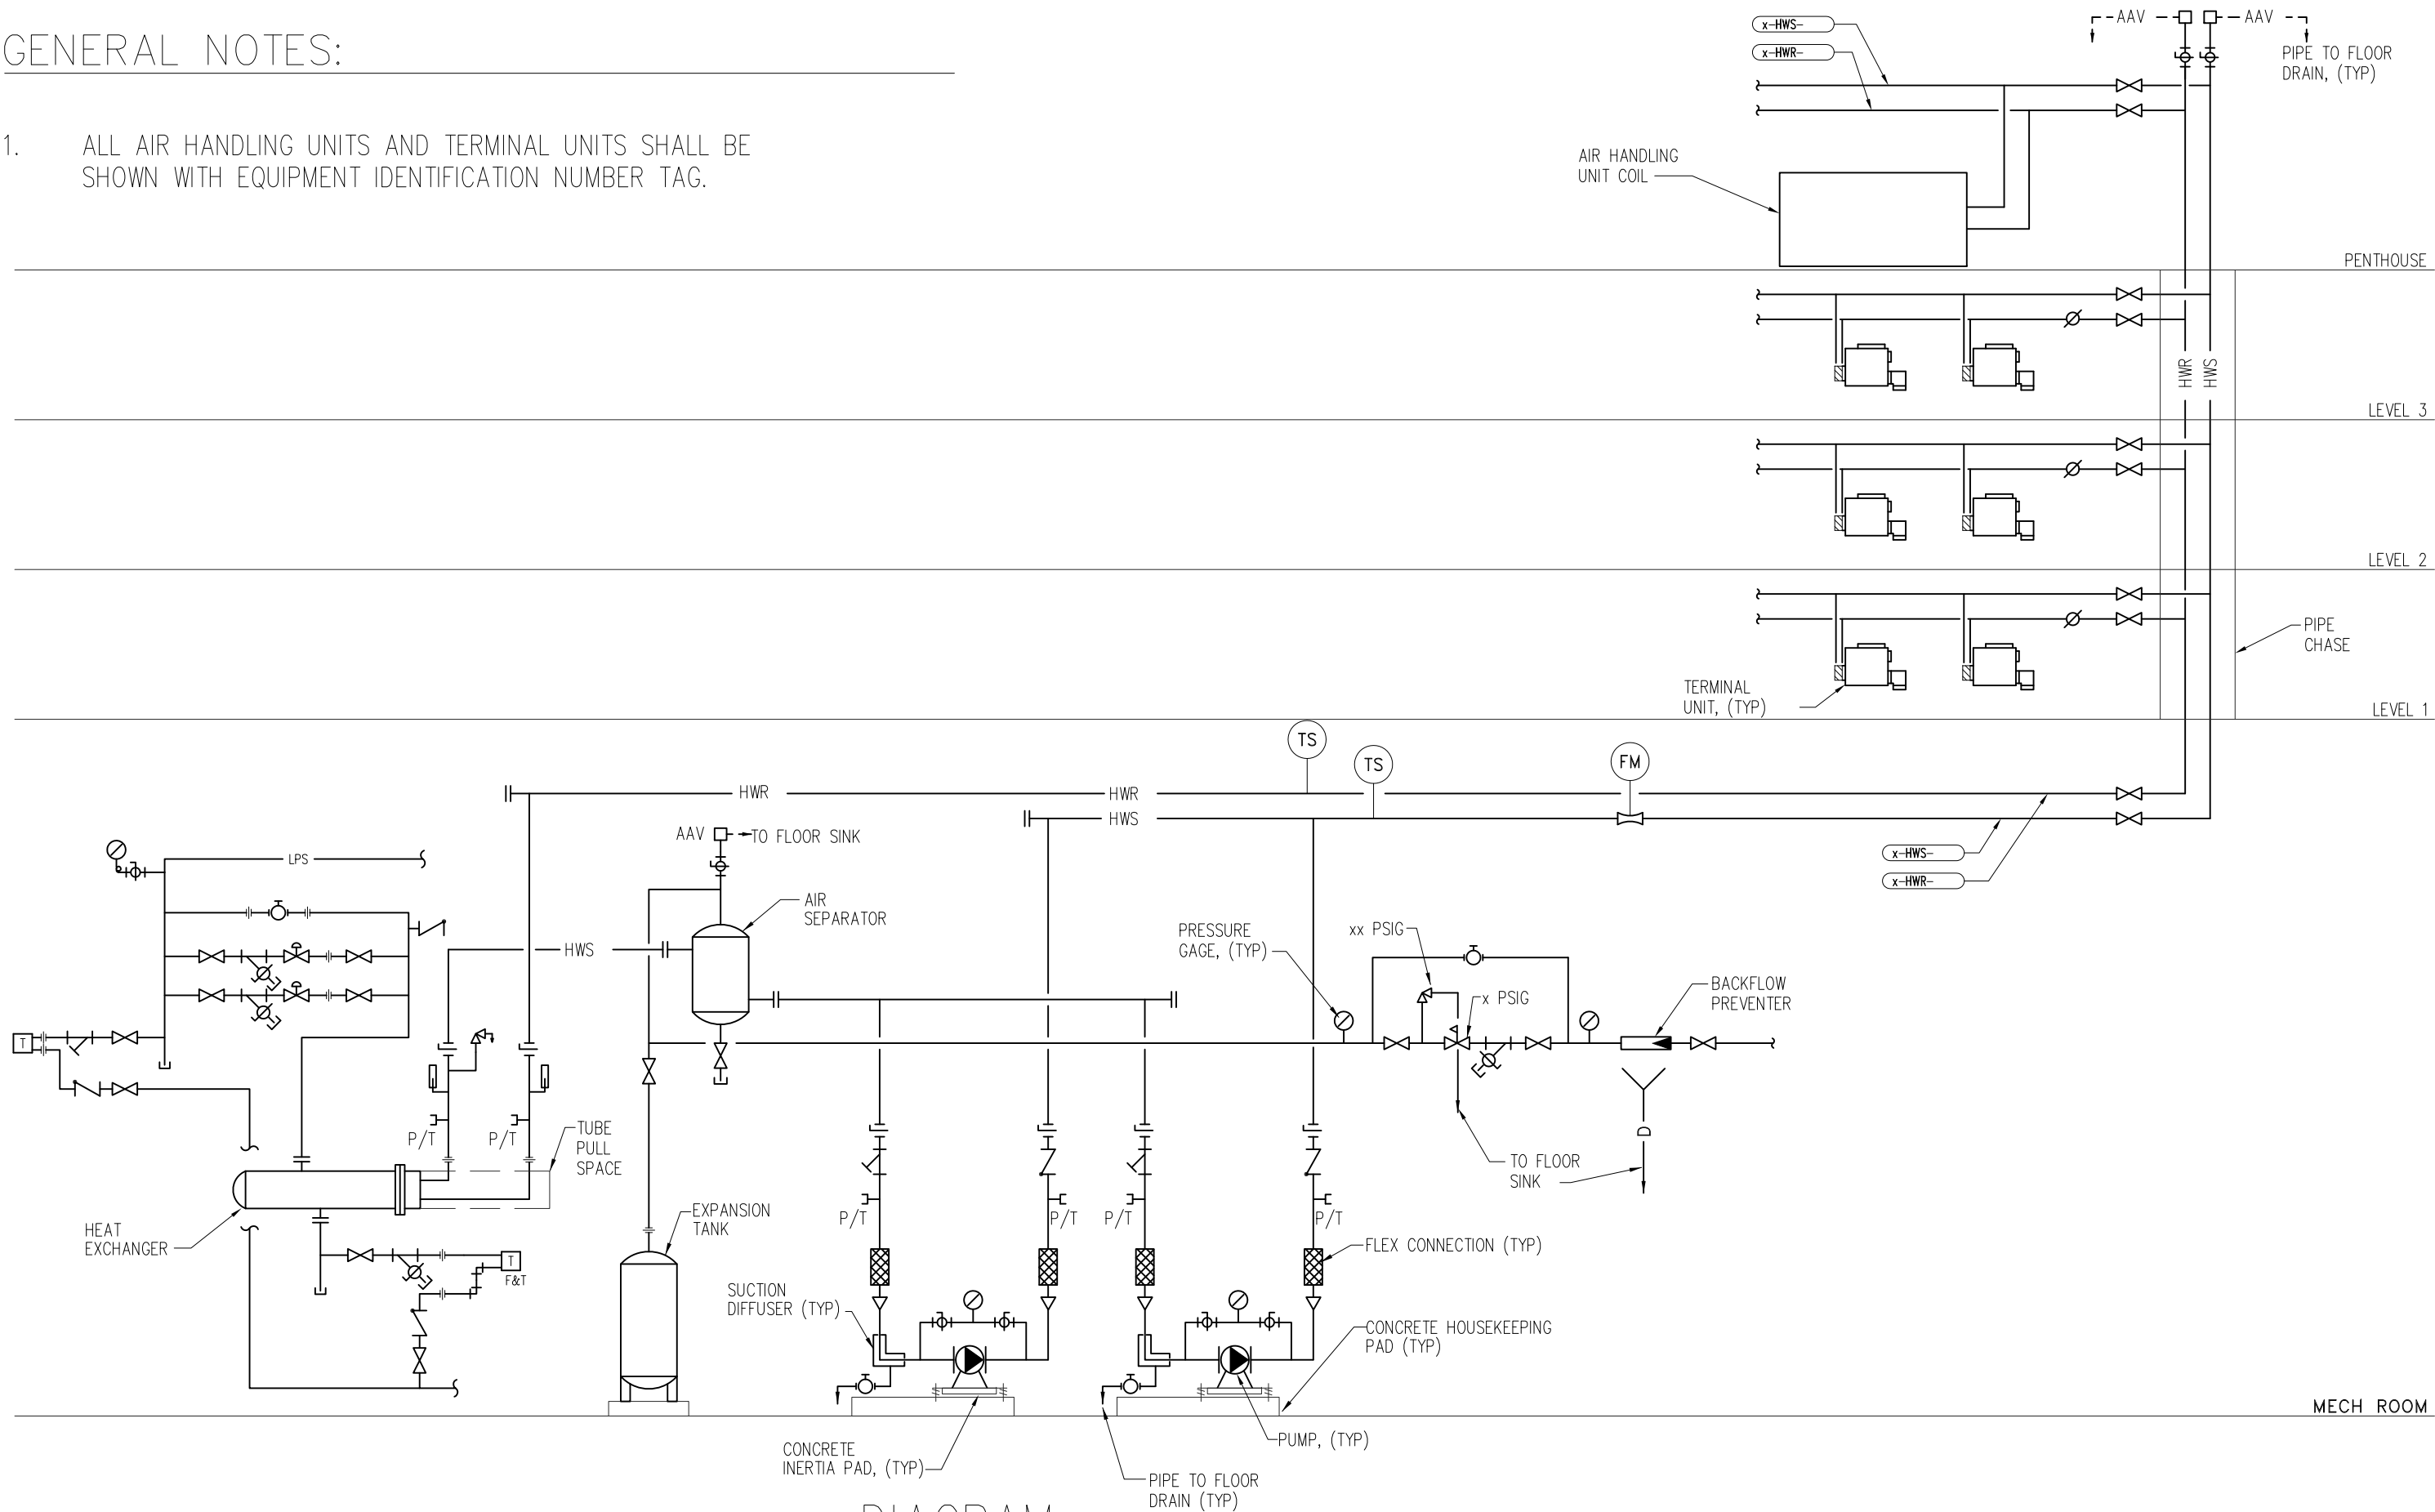

DIAGRAM

HYDRONIC PIPING RISER
HOT WATER SYSTEM SHOWN
SCALE: NONE

DWG. TITLE: HYDRONIC PIPING RISER DIAGRAM		
DATE: Jan, 2014	___: __	DIAG. NO.
LAST REVISION: _	___: __	RD-101

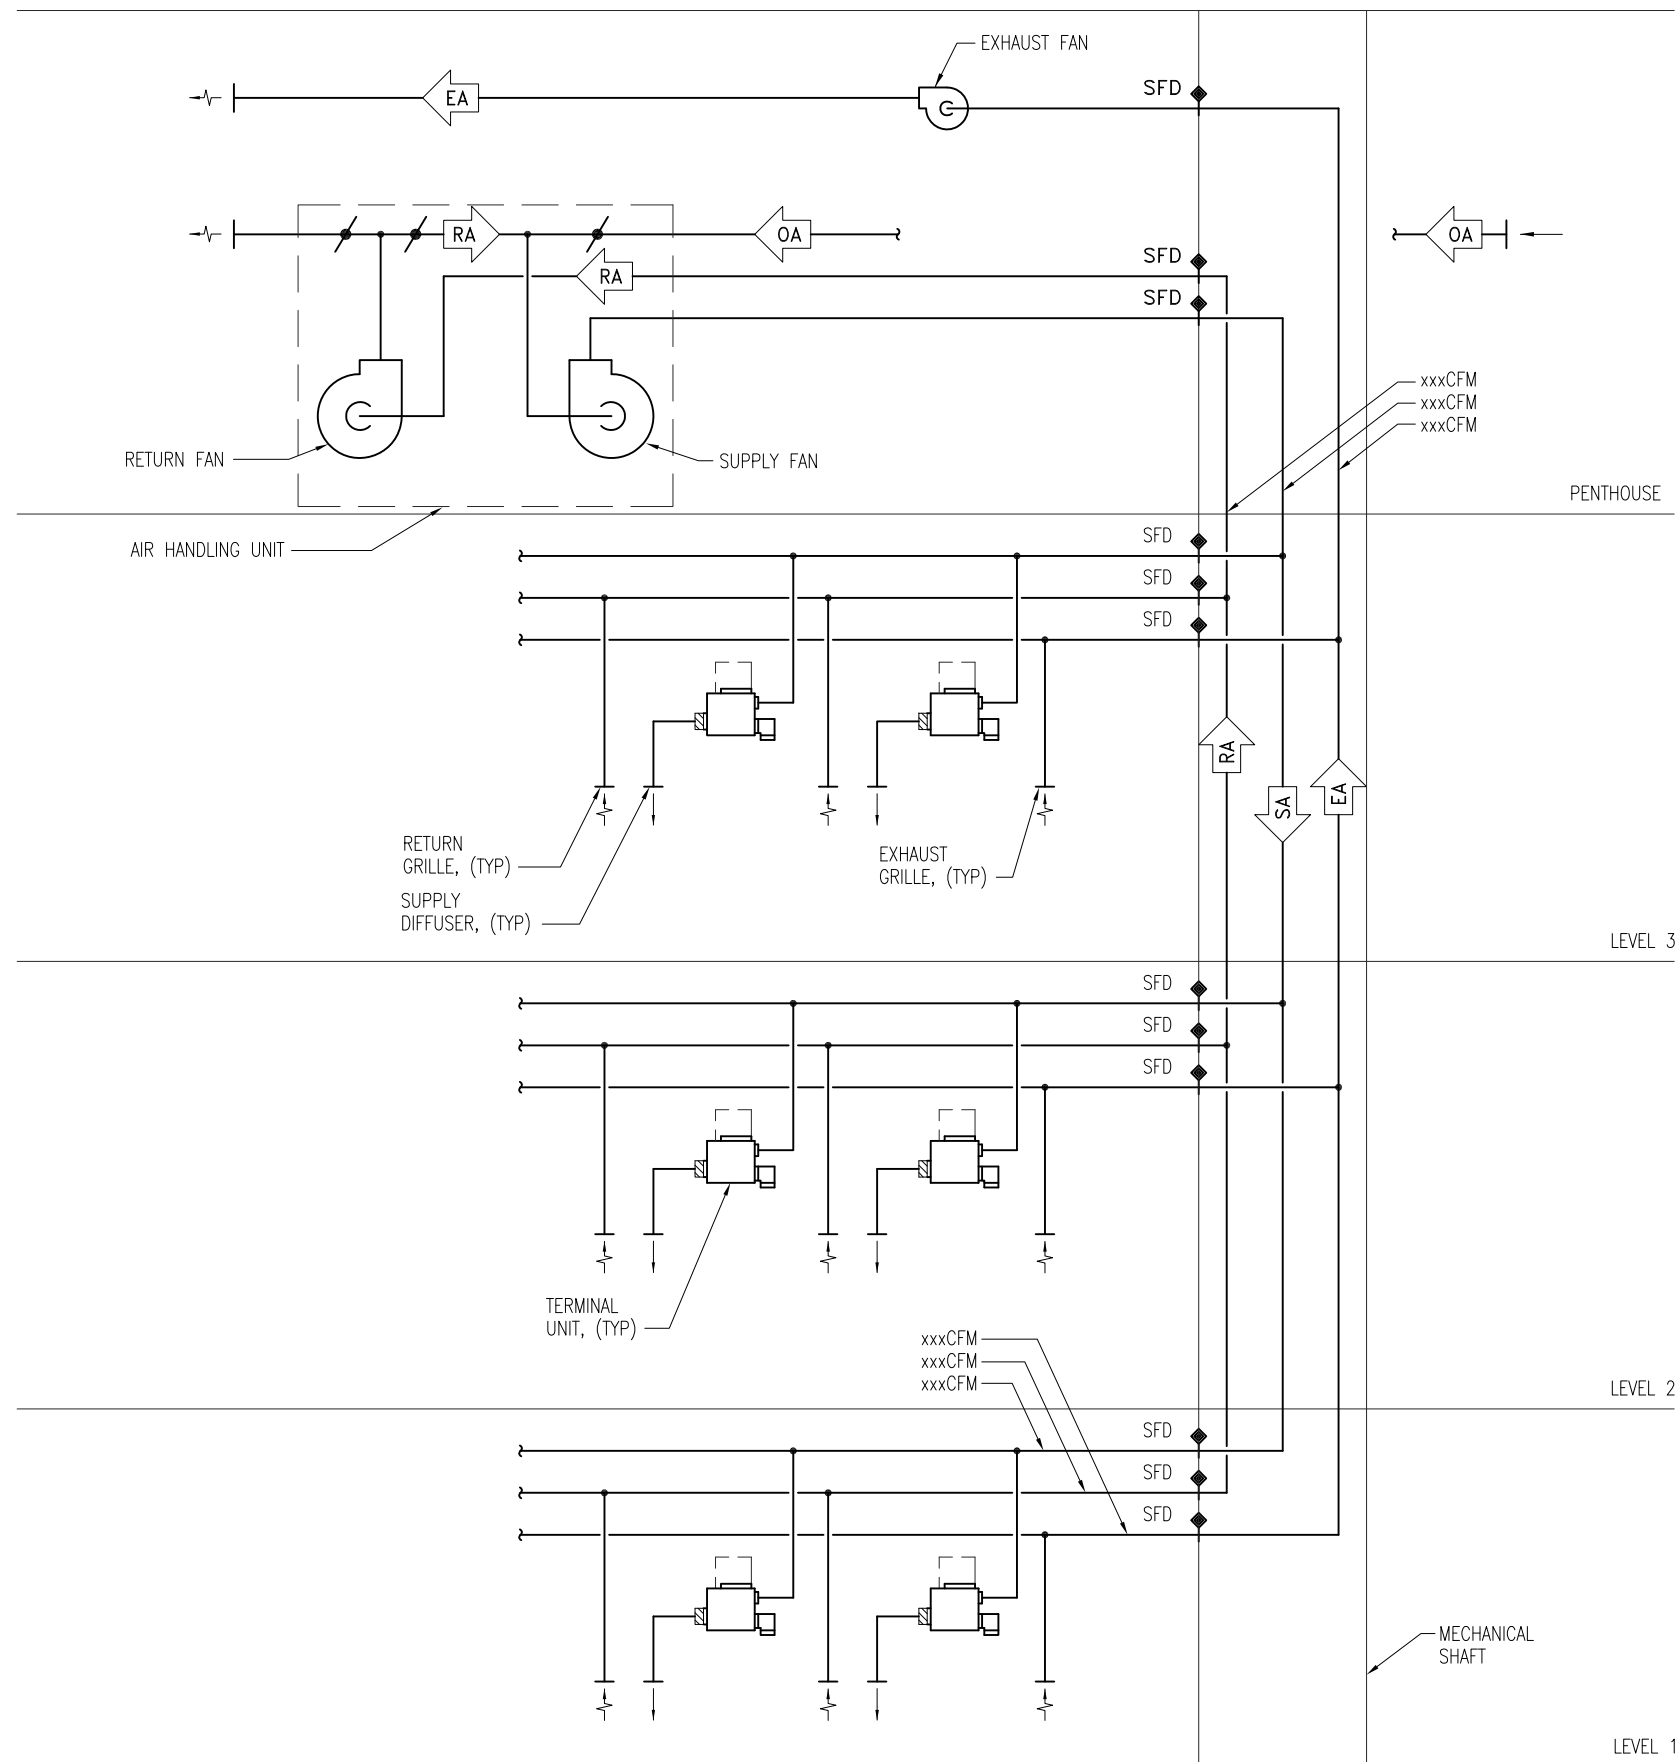

GENERAL NOTES:

1. ALL AIR HANDLING UNITS AND TERMINAL UNITS SHALL BE SHOWN WITH EQUIPMENT IDENTIFICATION NUMBER TAG.

DIAGRAM

AIR FLOW RISER
VARIABLE VOLUME SYSTEM SHOWN
SCALE: NONE

DWG. TITLE: AIR FLOW RISER DIAGRAM		
DATE: Jan, 2014	____: ____	DIAG. NO.
LAST REVISION: _	____: ____	RD-102